



CURIAN  
 PROJECT NUMBER  
 NORTH 084-07 500  
**FIRST FLOOR PLAN**  
 SCALE: 1/8" = 1'-0"

<b>A-2</b>	<small>DESIGNED BY</small> <b>DHARSI</b>	<small>DATE</small> <b>9-1-07</b>	<b>RELIGIOUS CENTER FOR SIJNY</b> <b>FIRST FLOOR PLAN</b> <small>31 ROUTE 106          JERICHO, NY          SECTION 16, BLOCK C, LOT 374</small>
<small>REGISTERED ARCHITECT</small> <b>KAZIM DHARSI</b> <small>2020 HADDAM NECK COURT          HARRISBURG, PA 17110</small>		<small>PROJECT NUMBER</small> <b>SMITH</b>	
<small>NO.</small> _____		<small>REVISIONS/SUBMISSIONS</small> _____	
<small>DATE</small> _____		<small>DATE</small> _____	

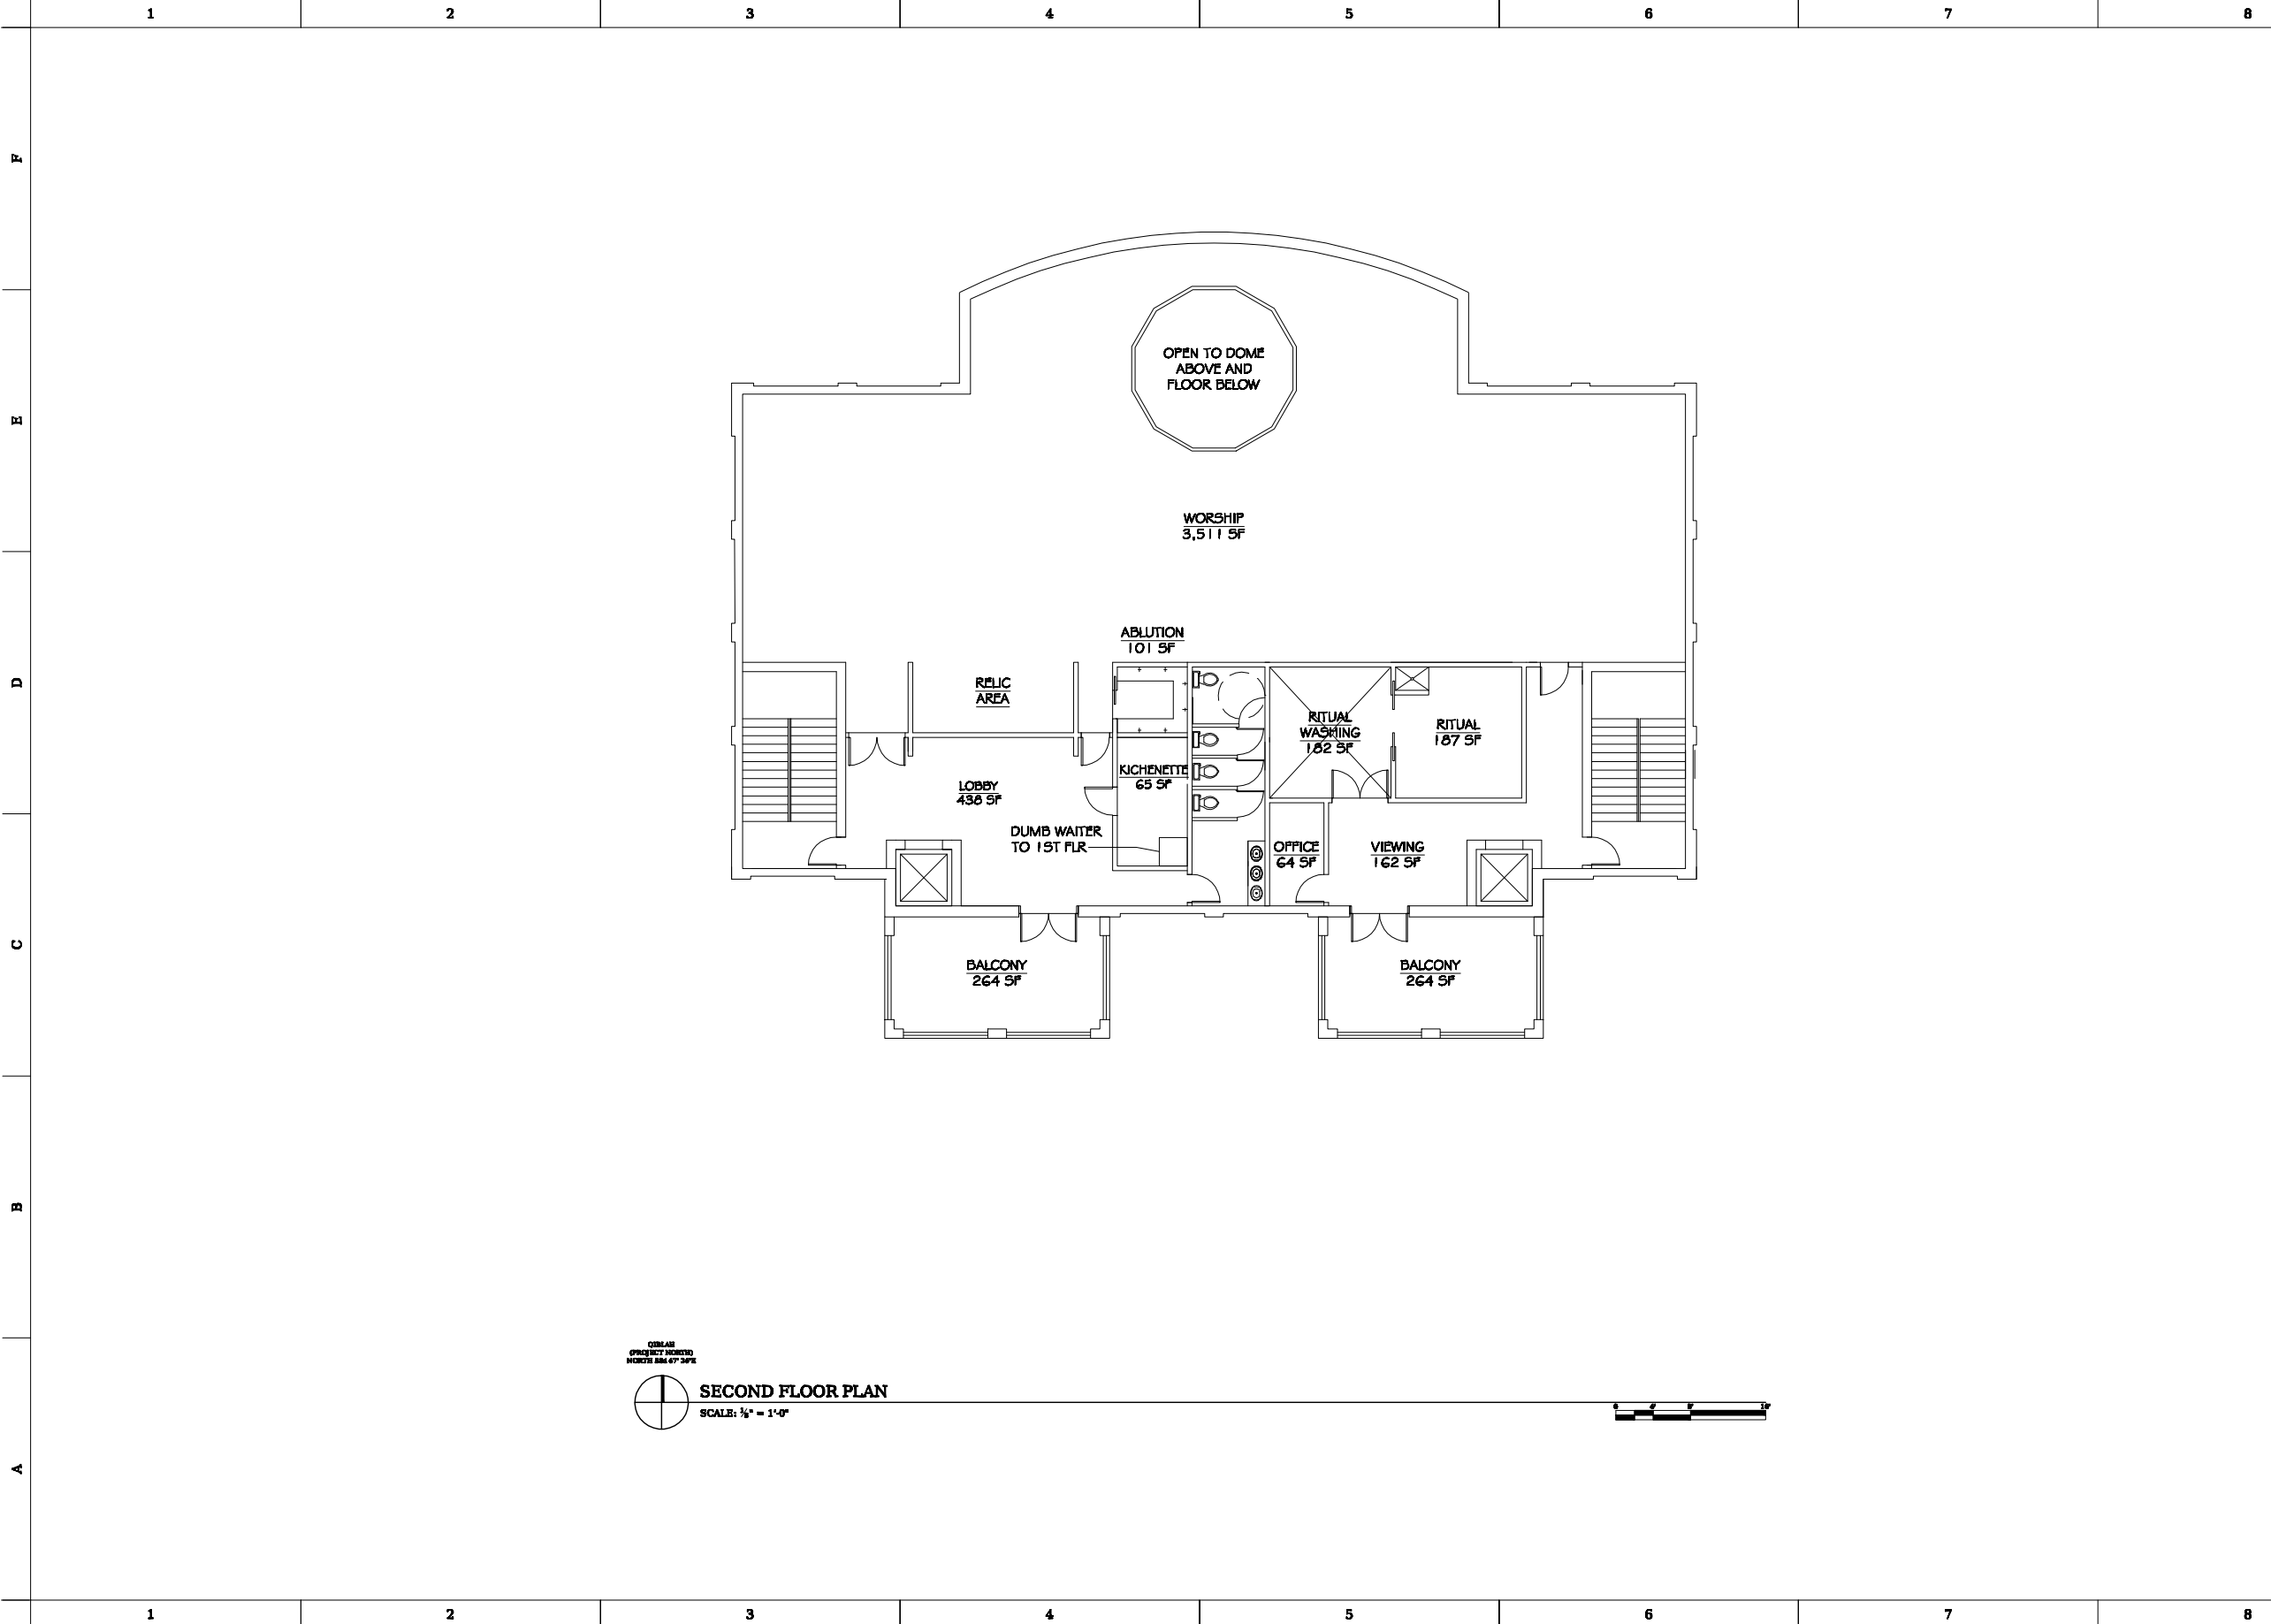


CURIAN  
 PROJECT NUMBER  
 NUMBER 204-07-2016  

**SECOND FLOOR PLAN**  
 SCALE: 1/8" = 1'-0"

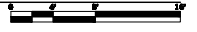

<b>A-3</b>	<small>DESIGNED BY</small> <b>DHARSI</b>	<small>DRAWN BY</small> <b>SMITH</b>	<small>PROJECT NUMBER</small> 204-07-2016	<small>DATE</small> 9-1-07	
<b>RELIGIOUS CENTER FOR SIJNY</b> <b>SECOND FLOOR PLAN</b> <small>31 ROUTE 106          JERICHO, NY          SECTION 16, BLOCK C, LOT 374</small>					
<b>KAZIM DHARSI</b> <small>REGISTERED ARCHITECT          2020 HADDAM NECK COURT          HARRISBURG, PA 17110</small>					
<small>NO.</small> <small>REVISIONS/SUBMISSIONS</small> <small>DATE</small>					
<small>1</small> <small> </small> <small> </small>					
<small>2</small> <small> </small> <small> </small>					
<small>3</small> <small> </small> <small> </small>					
<small>4</small> <small> </small> <small> </small>					
<small>5</small> <small> </small> <small> </small>					
<small>6</small> <small> </small> <small> </small>					
<small>7</small> <small> </small> <small> </small>					
<small>8</small> <small> </small> <small> </small>					



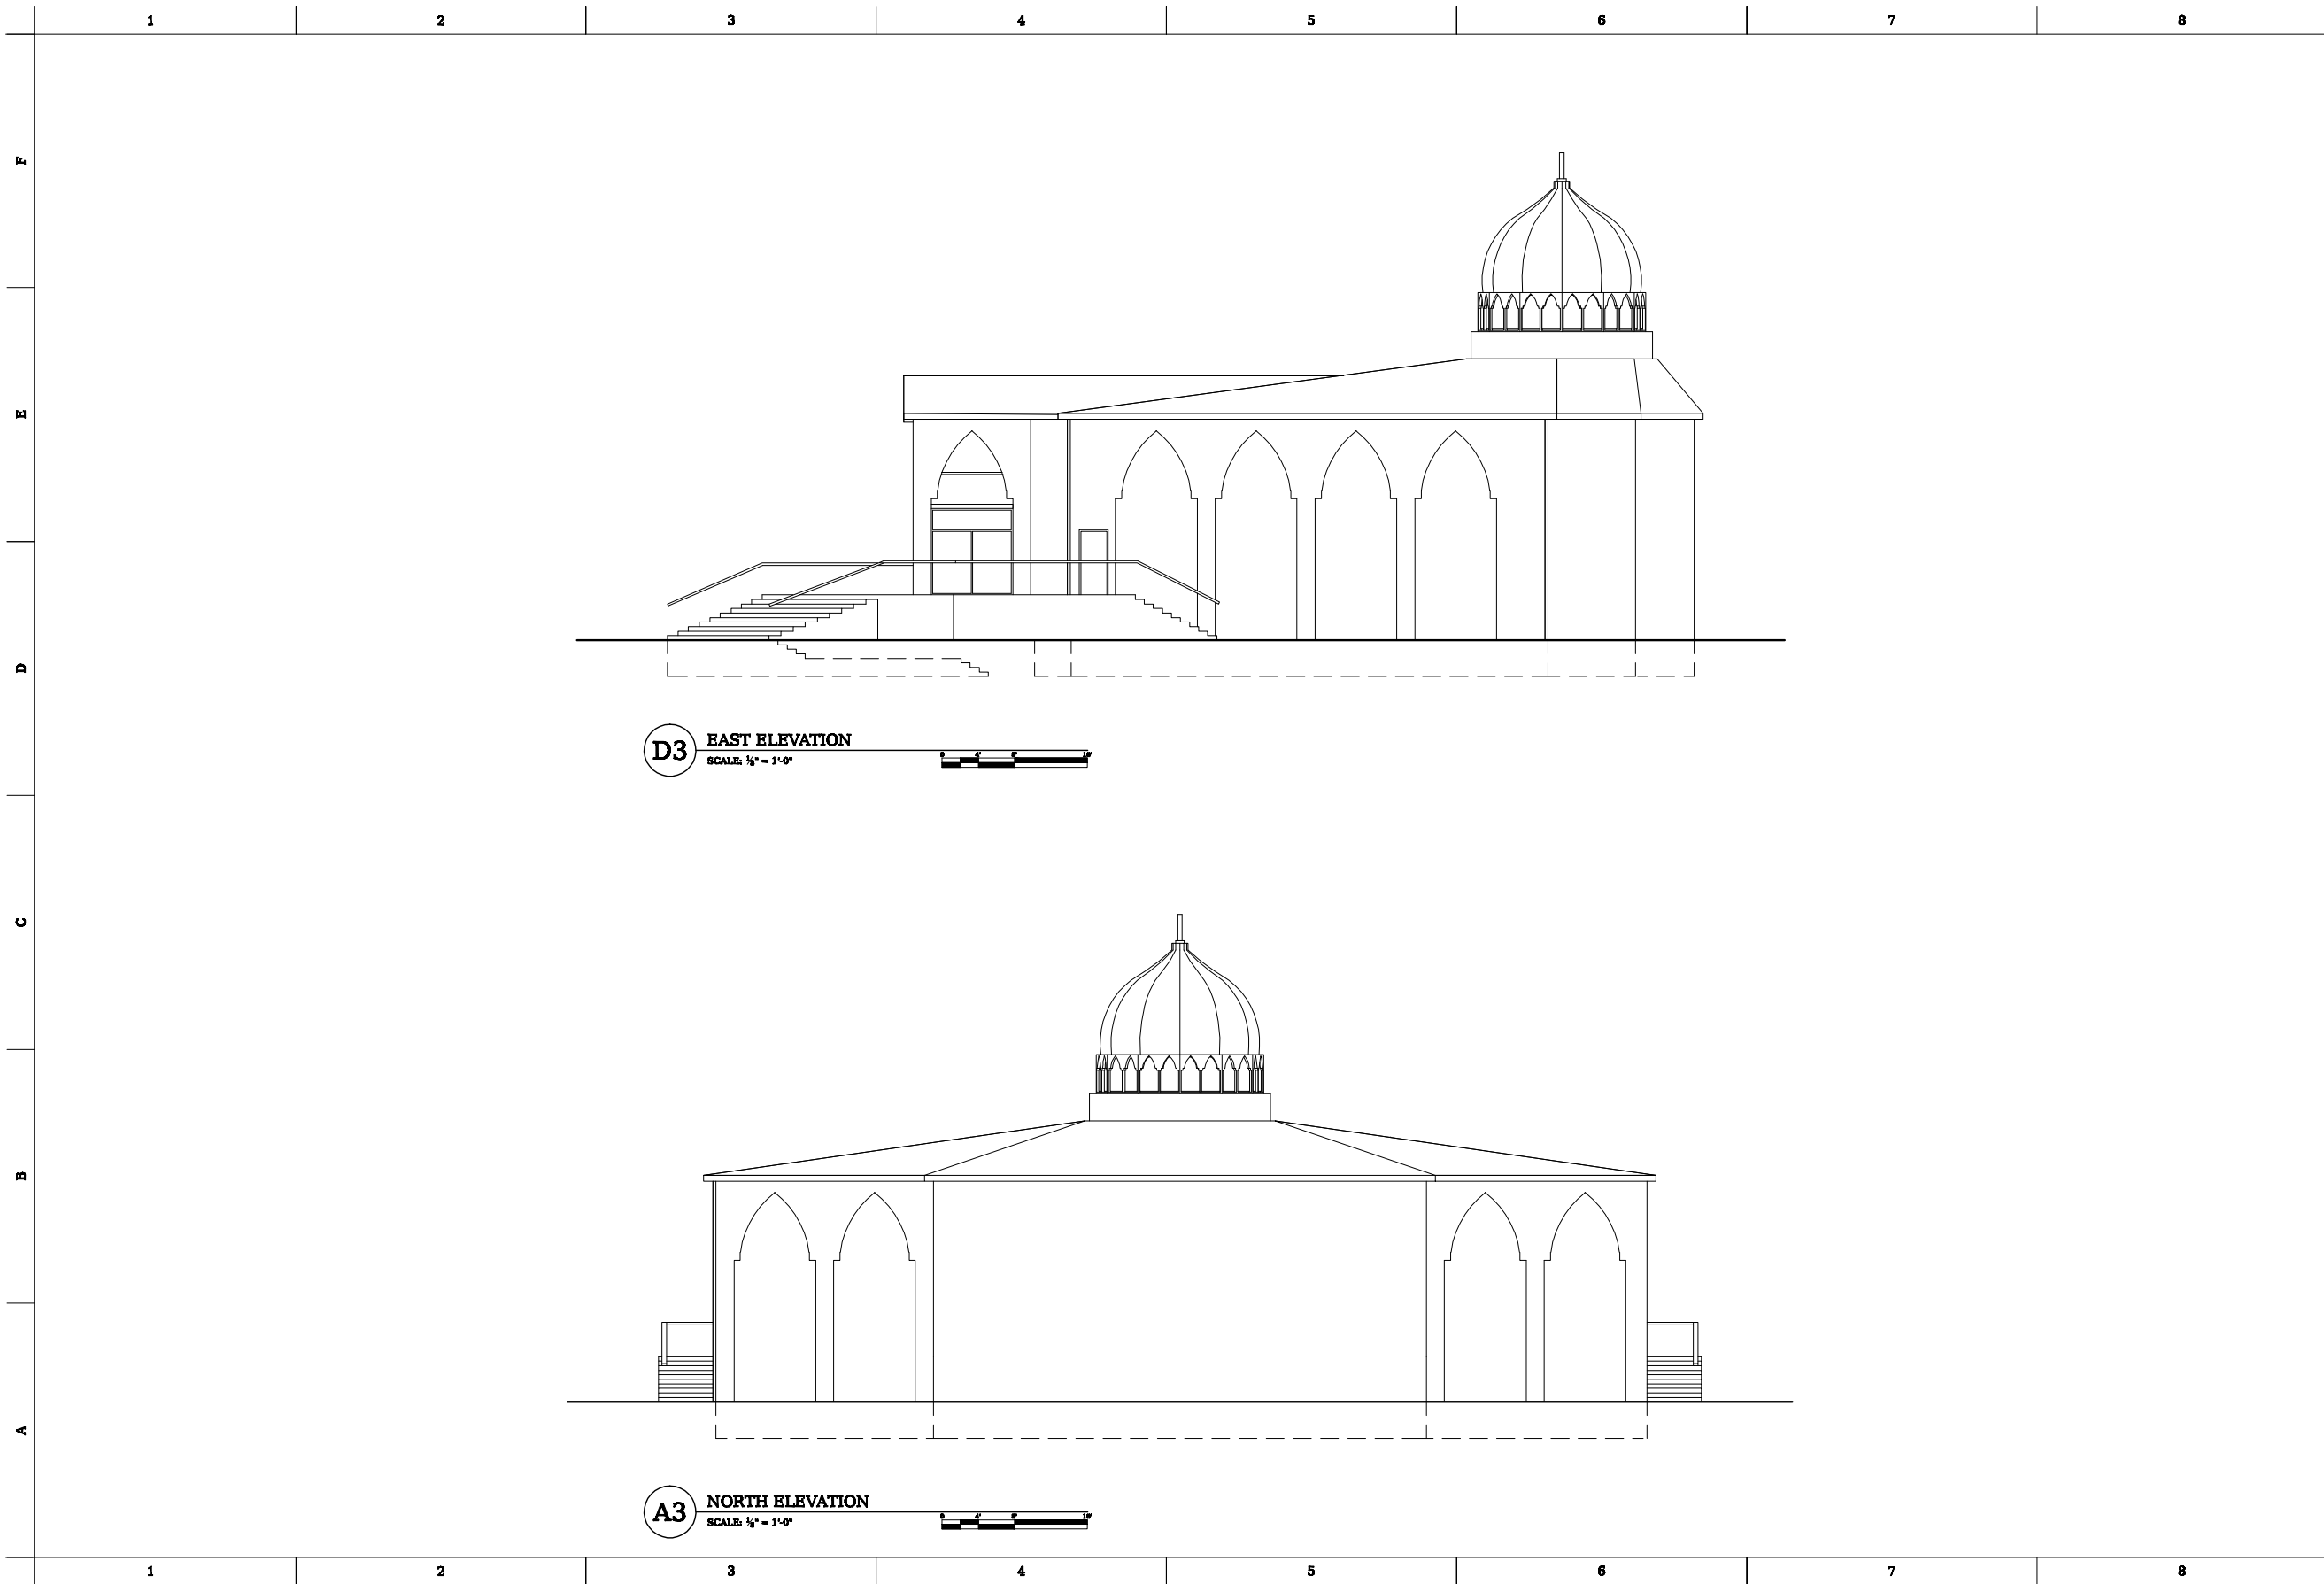

**D3** EAST ELEVATION  
SCALE: 1/4" = 1'-0"

**A3** NORTH ELEVATION  
SCALE: 1/4" = 1'-0"

<p><b>A-5</b></p> <p><small>©2007 The Board of Architectural Registration All Rights Reserved.</small></p>		<p>DESIGNED BY <b>DHARSI</b></p>	<p>DATE <b>9-1-07</b></p>
		<p>DRAWN BY <b>SMITH</b></p>	
<p><b>RELIGIOUS CENTER FOR SIJNY ELEVATIONS</b></p> <p>31 ROUTE 106 JERICHO, NY SECTION 16, BLOCK C, LOT 374</p>		<p><b>KAZIM DHARSI</b> REGISTERED ARCHITECT 2020 HADDAM NECK COURT HARRISBURG, PA 17110</p>	
<p>NO.</p>		<p>REVISIONS / SUBMISSIONS</p>	
<p>DATE</p>		<p>DATE</p>	