



QIBLAH
(PROJECT NORTH)
NORTH 58d 47' 34"E

BASEMENT FLOOR PLAN
SCALE: 1/8" = 1'-0"

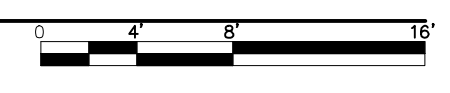


A-1	DHAIRSI DHAIRSI SMITH PROJECT NUMBER DATE 5-4-07	RELIGIOUS CENTER FOR SIJNY BASEMENT FLOOR PLAN 31 ROUTE 106 JERICHO, NY SECTION 16, BLOCK C, LOT 374	KAZIM DHARSI REGISTERED ARCHITECT 2020 HADDAM NECK COURT HARRISBURG, PA 17110
		REVISIONS / SUBMISSIONS NO. DATE	SEAL

©2007 KAZIM DHARSI ARCHITECT, NEW YORK
 ALL RIGHTS RESERVED

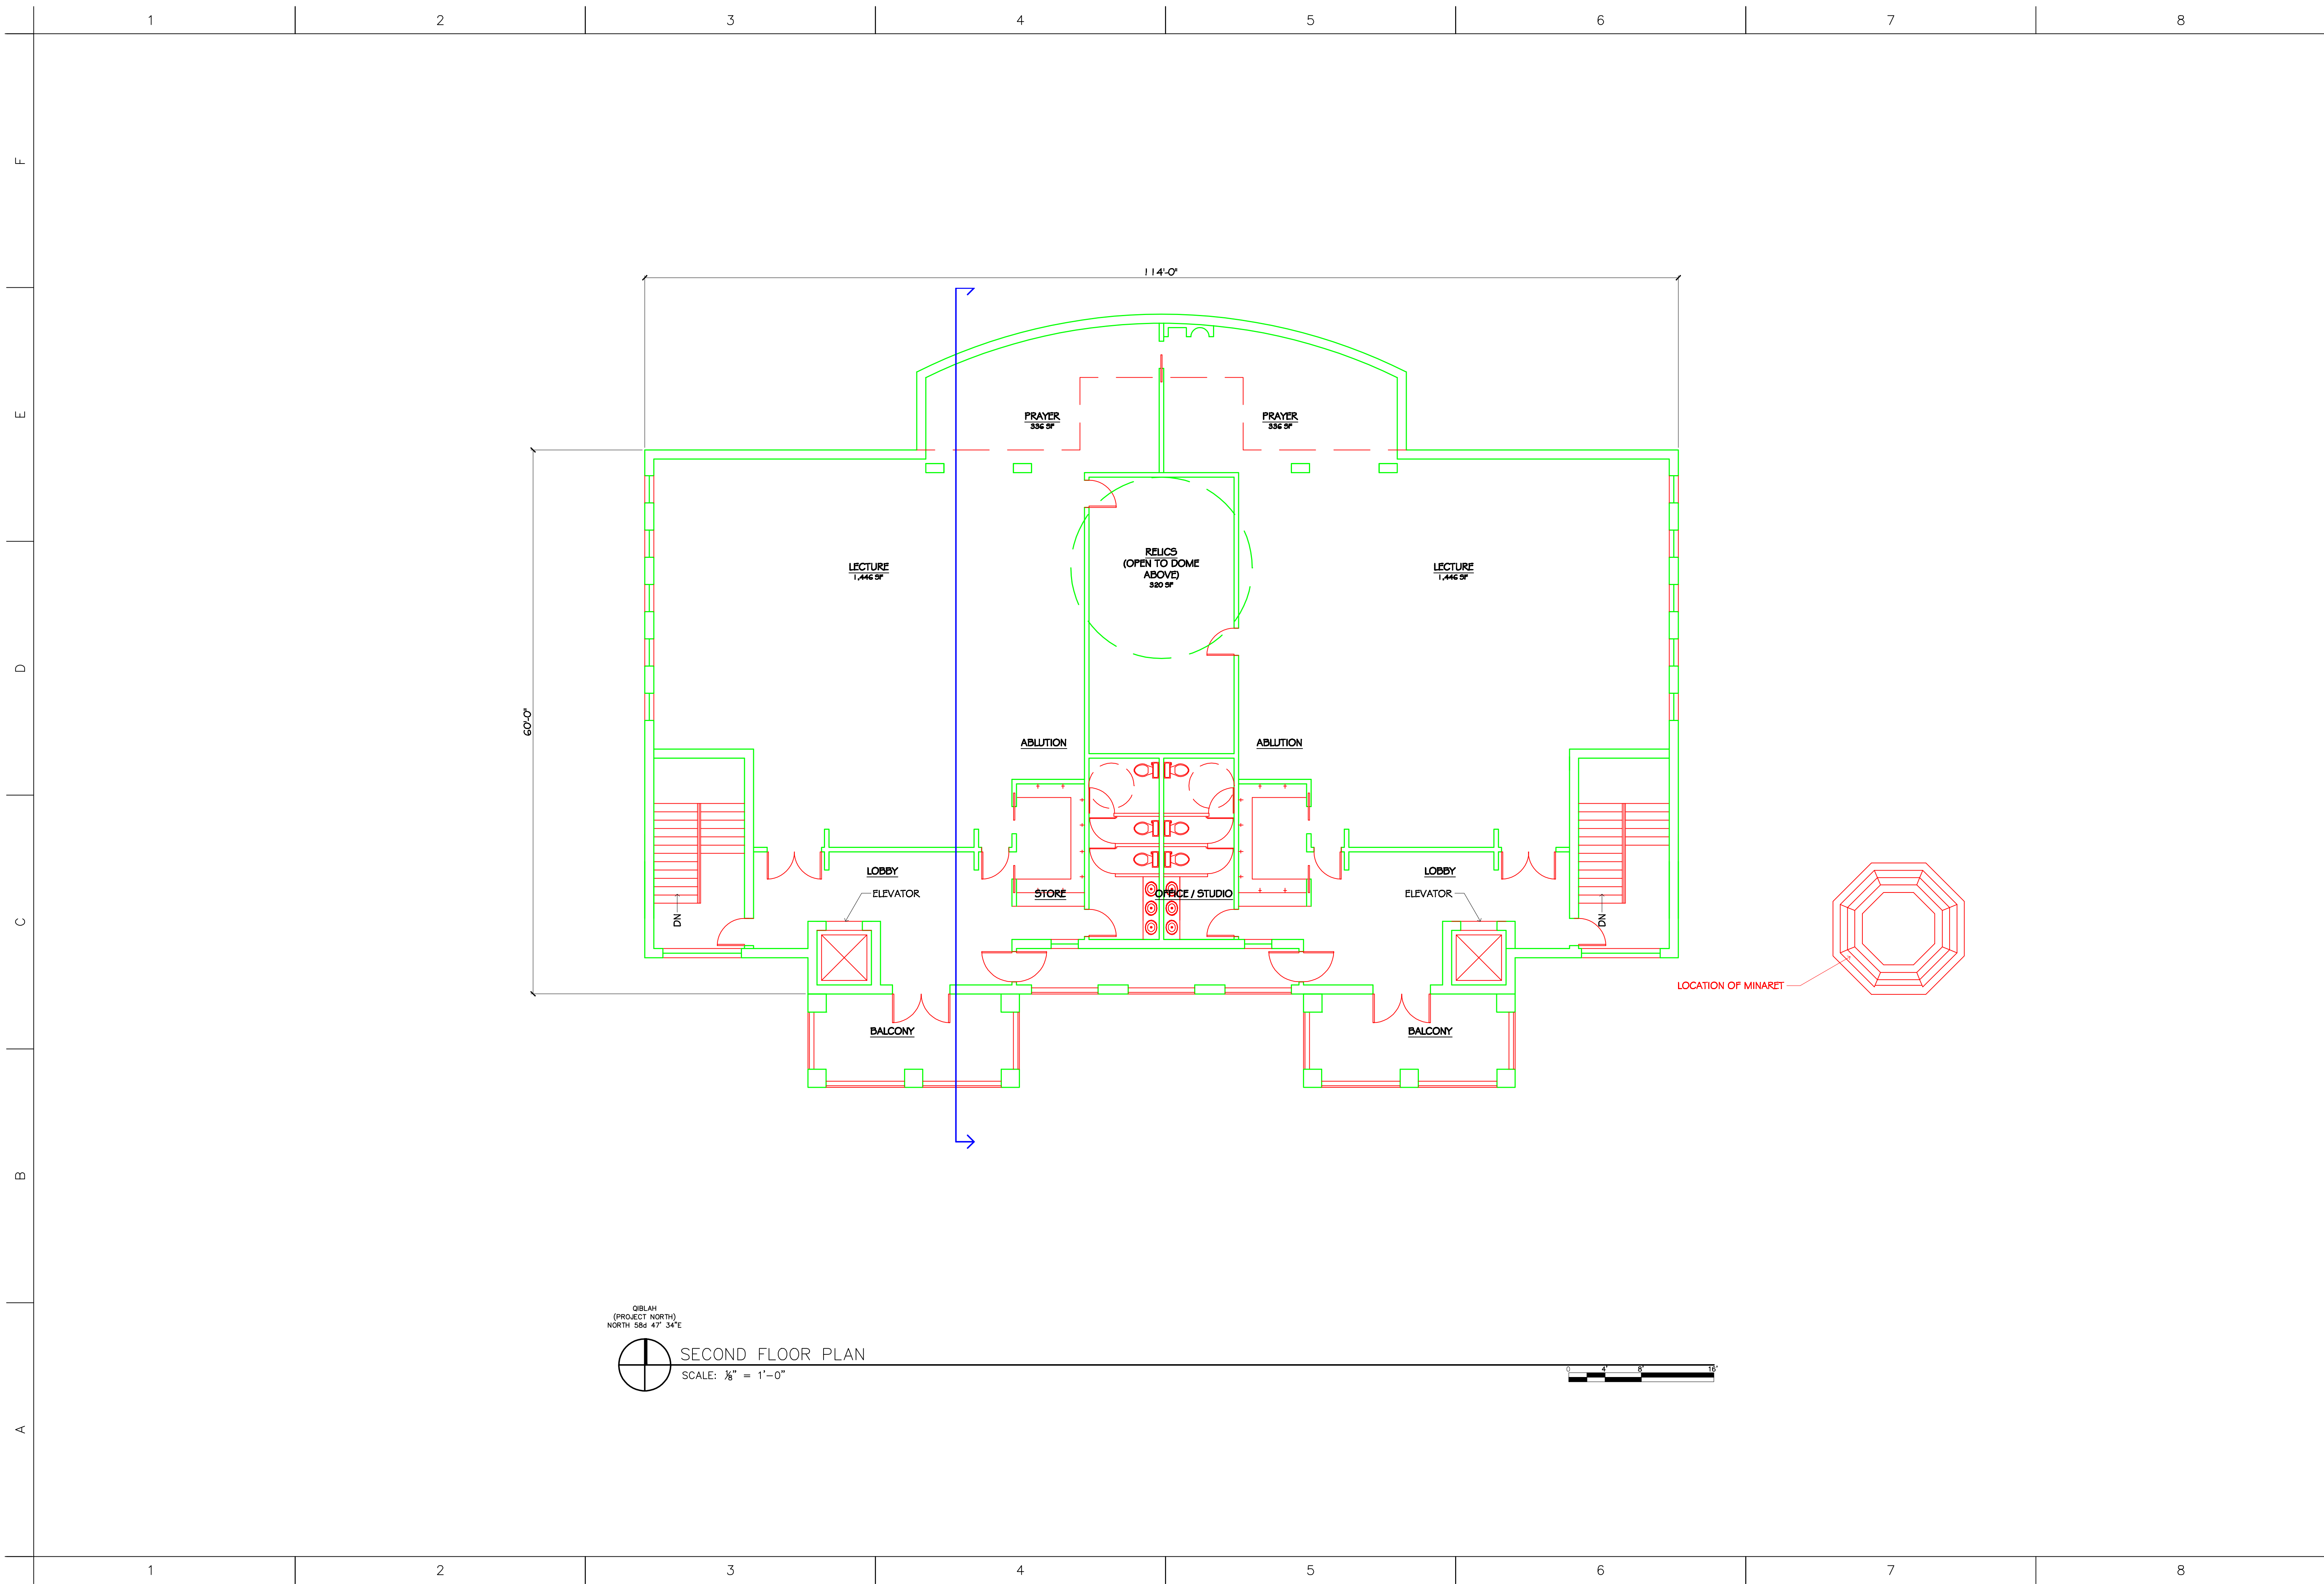

QIBLAH
(PROJECT NORTH)
NORTH 58d 47' 34"E

SECOND FLOOR PLAN
SCALE: 1/8" = 1'-0"

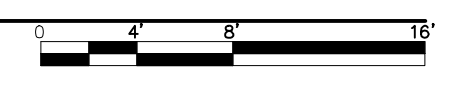

A-3	D <small>RAWN</small> D <small>HARSI</small> S <small>MITH</small>	P <small>ROJECT NUMBER</small> 5-4-07	P <small>ROJECT</small> RELIGIOUS CENTER FOR SIJNY SECOND FLOOR PLAN 31 ROUTE 106 JERICHO, NY SECTION 16, BLOCK C, LOT 374	KAZIM DHARSI REGISTERED ARCHITECT 2020 HADDAM NECK COURT HARRISBURG, PA 17110	S <small>EAL</small> <table border="1" style="width: 100%; border-collapse: collapse;"> <tr> <th style="width: 5%;">NO.</th> <th style="width: 5%;">REVISIONS / SUBMISSIONS</th> <th style="width: 5%;">DATE</th> </tr> <tr><td> </td><td> </td><td> </td></tr> <tr><td> </td><td> </td><td> </td></tr> <tr><td> </td><td> </td><td> </td></tr> <tr><td> </td><td> </td><td> </td></tr> <tr><td> </td><td> </td><td> </td></tr> <tr><td> </td><td> </td><td> </td></tr> <tr><td> </td><td> </td><td> </td></tr> <tr><td> </td><td> </td><td> </td></tr> <tr><td> </td><td> </td><td> </td></tr> </table>	NO.	REVISIONS / SUBMISSIONS	DATE																											
NO.	REVISIONS / SUBMISSIONS	DATE																																	

©2007 KAZIM DHARSI ARCHITECT, HARRISBURG, PA
ALL RIGHTS RESERVED.